



PROPOSED BUILDING ELEVATIONS


What might our new community centre look like?

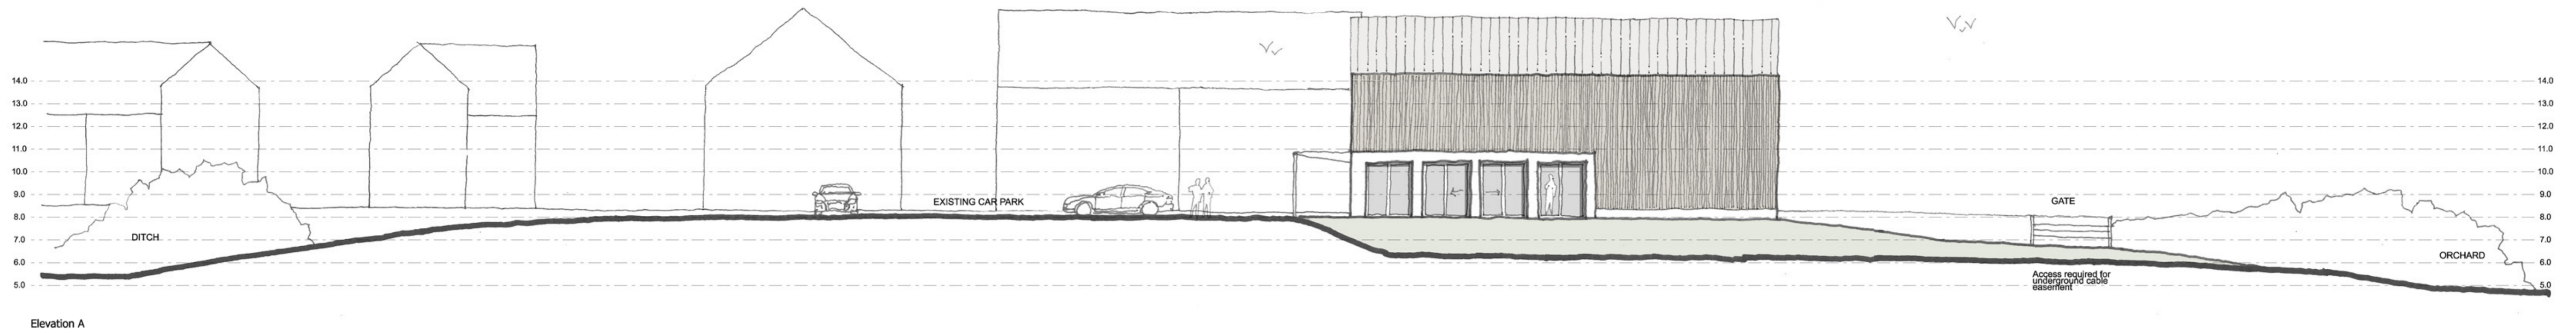


Elevation A

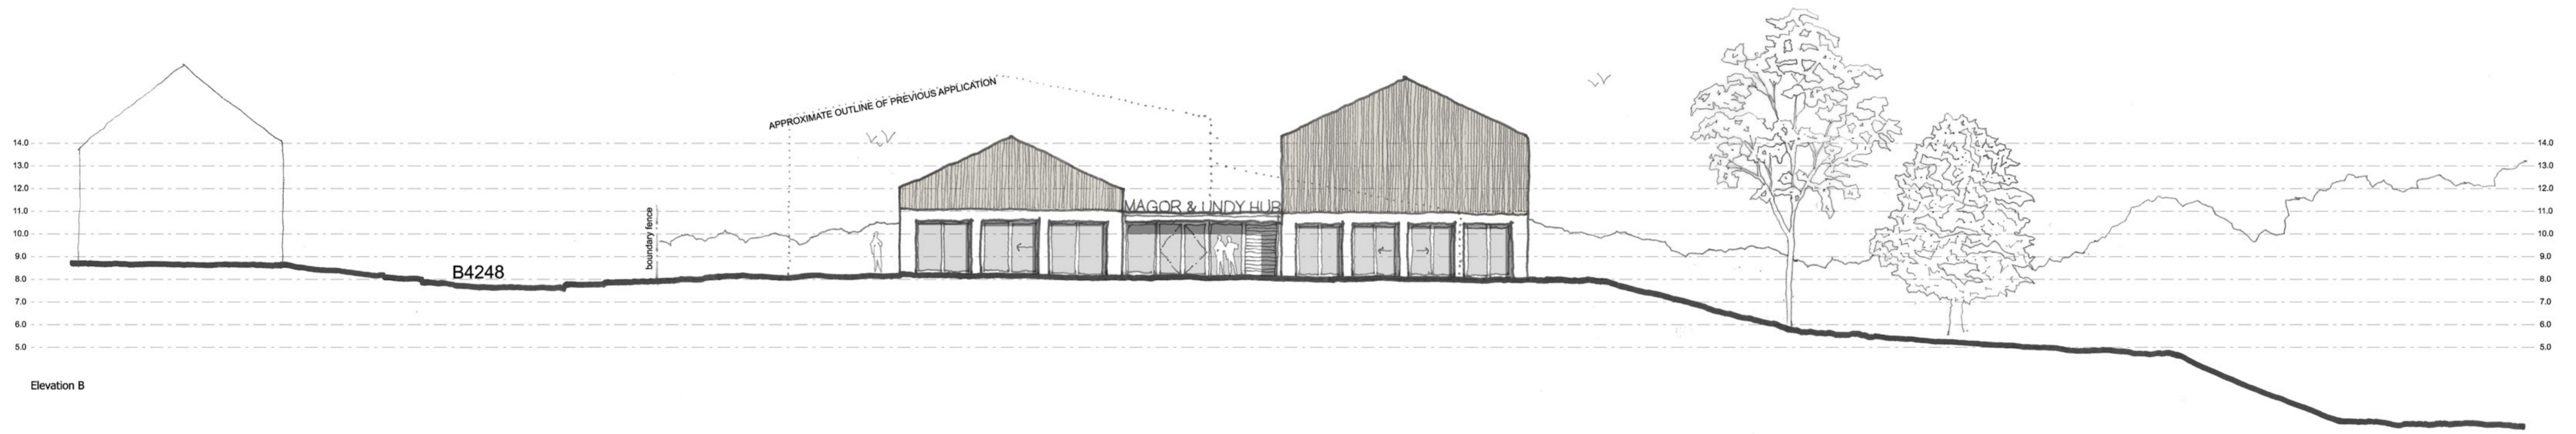

Elevation B

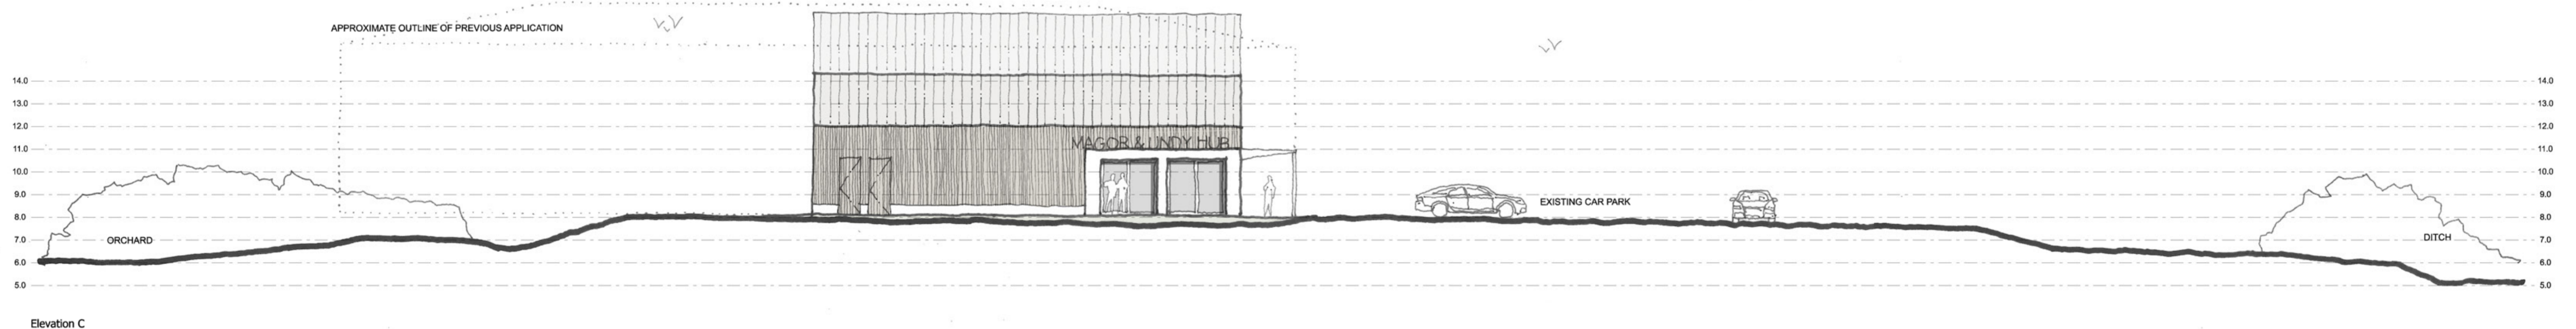

Elevation C

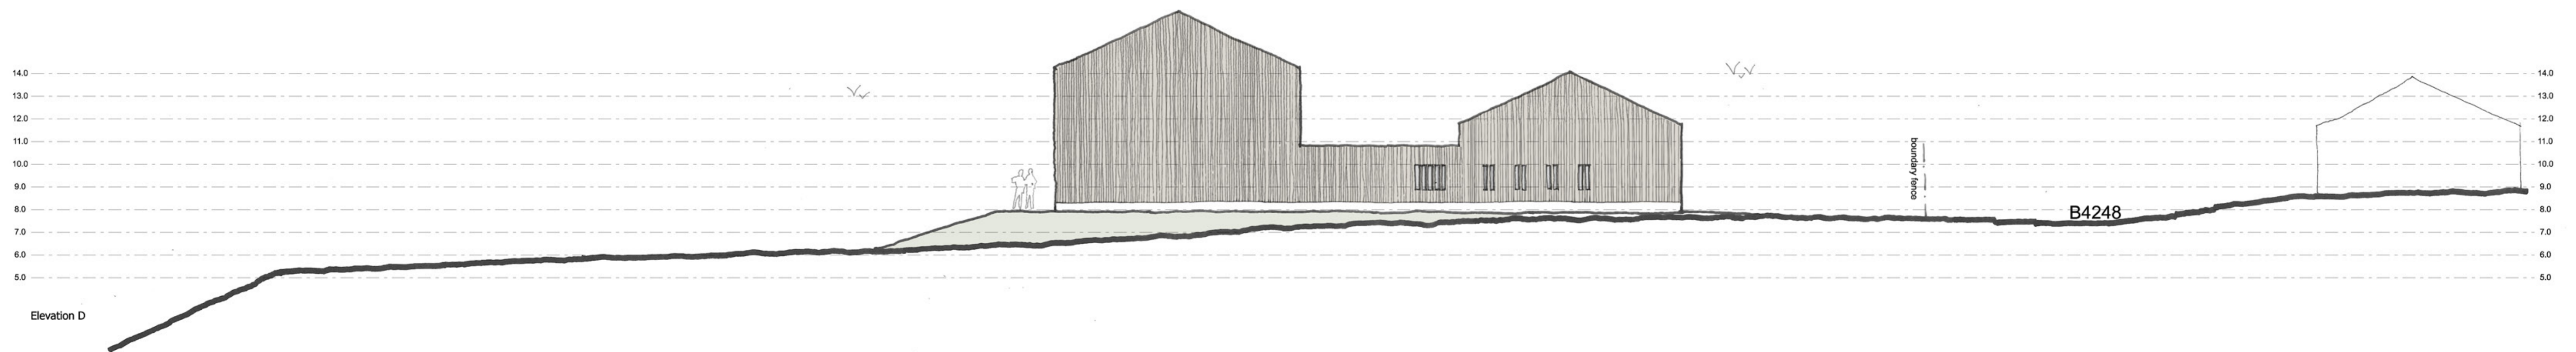

Elevation D