

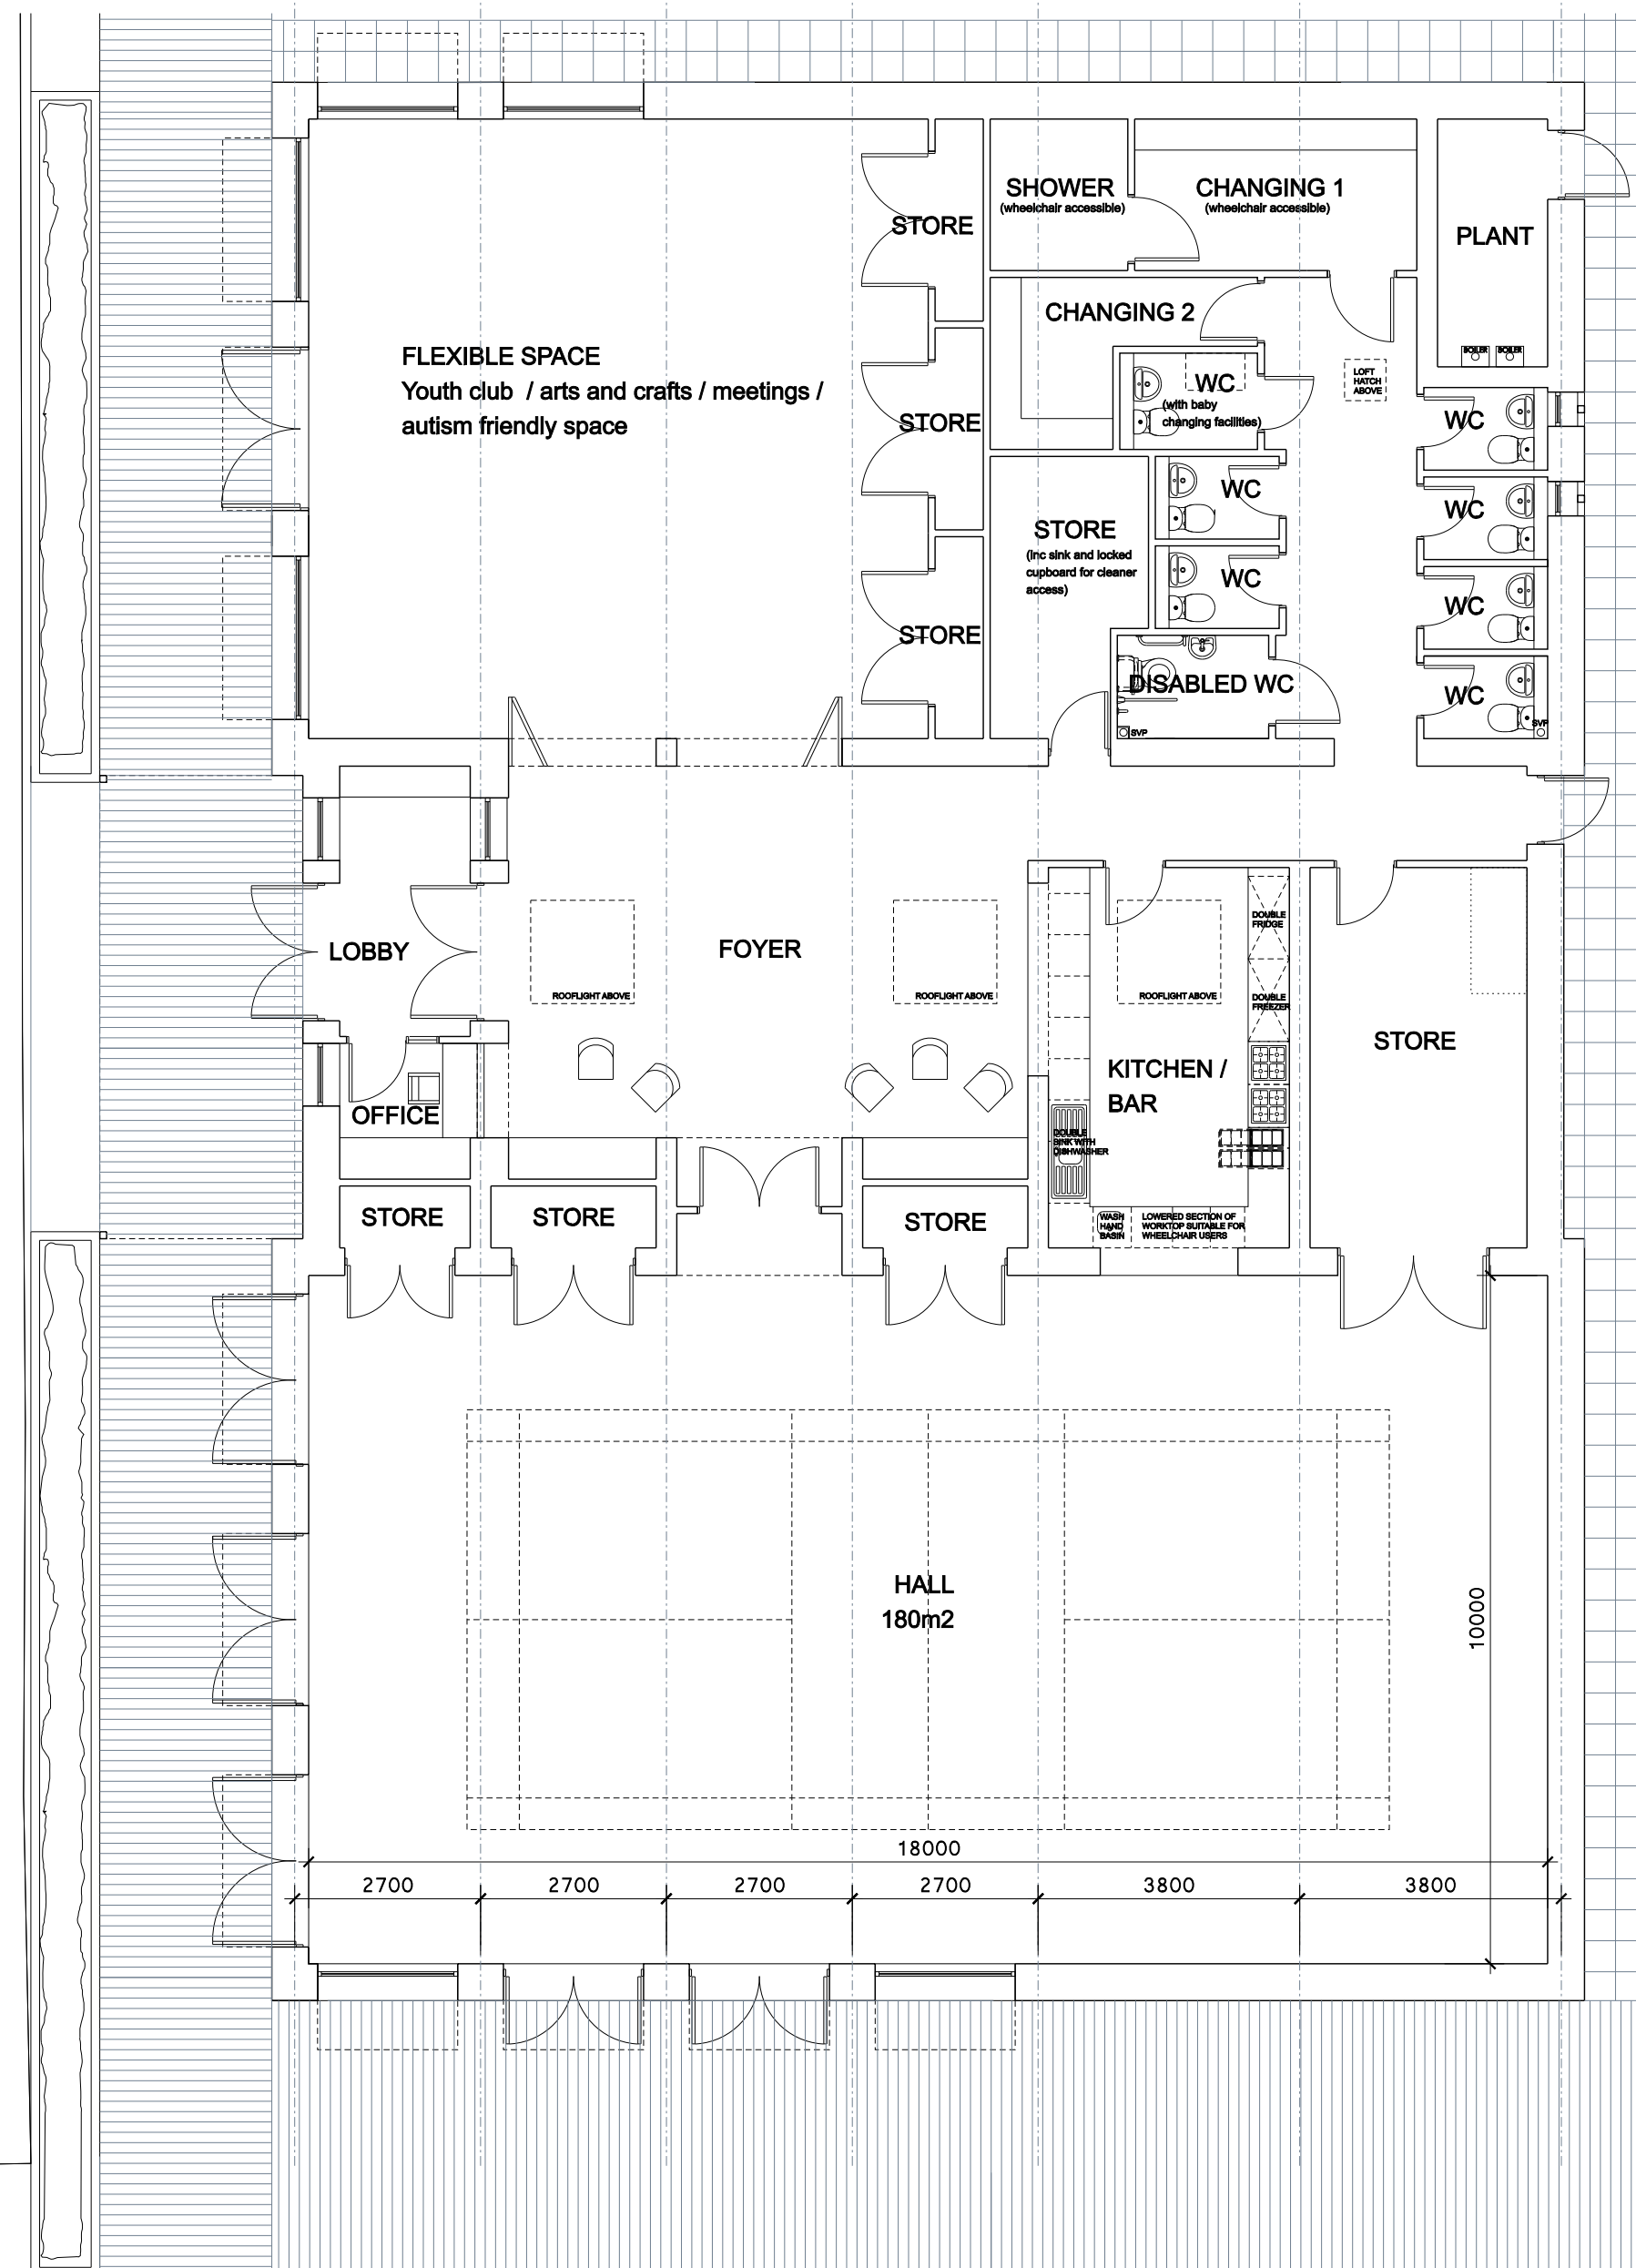


CAR PARK

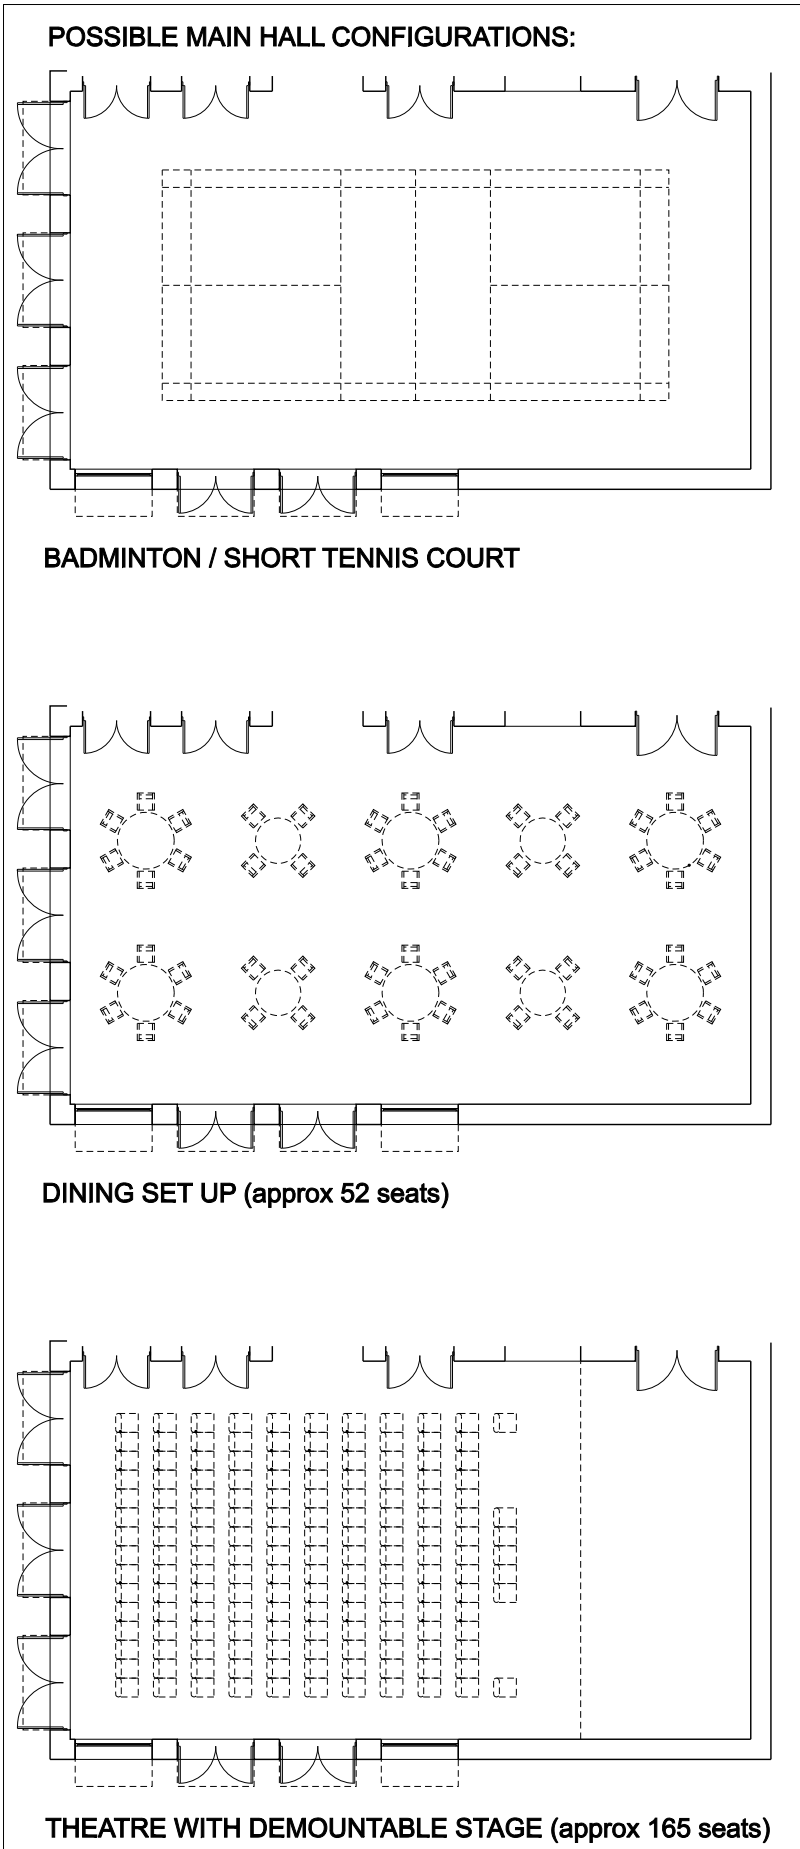

TOTAL FLOOR AREA (GIA) = 480M2

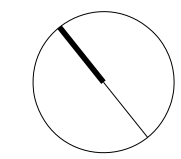

APPROXIMATE LOCATION OF UNDERGROUND CABLE EASEMENT

pentan
architects

22 Cathedral Road
Cardiff CF11 9LJ
t: 029 2030 9010
info@pentan.co.uk

Project
MAGOR & UNDY HUB
Client
MONMOUTHSHIRE COUNTY COUNCIL
Drawing Title

PROPOSED BUILDING PLAN

Date
MARCH '18
Scale
1:100 @ A2
Drawing No.
3641_PA_004
Rev.
A

NOTES. Do not scale. All dimensions are in millimetres unless stated otherwise