


SITE ANALYSIS & PROPOSED SITE LANDSCAPING PLAN

Where will the building sit within the site?



SITE ANALYSIS
Constraints and Opportunities

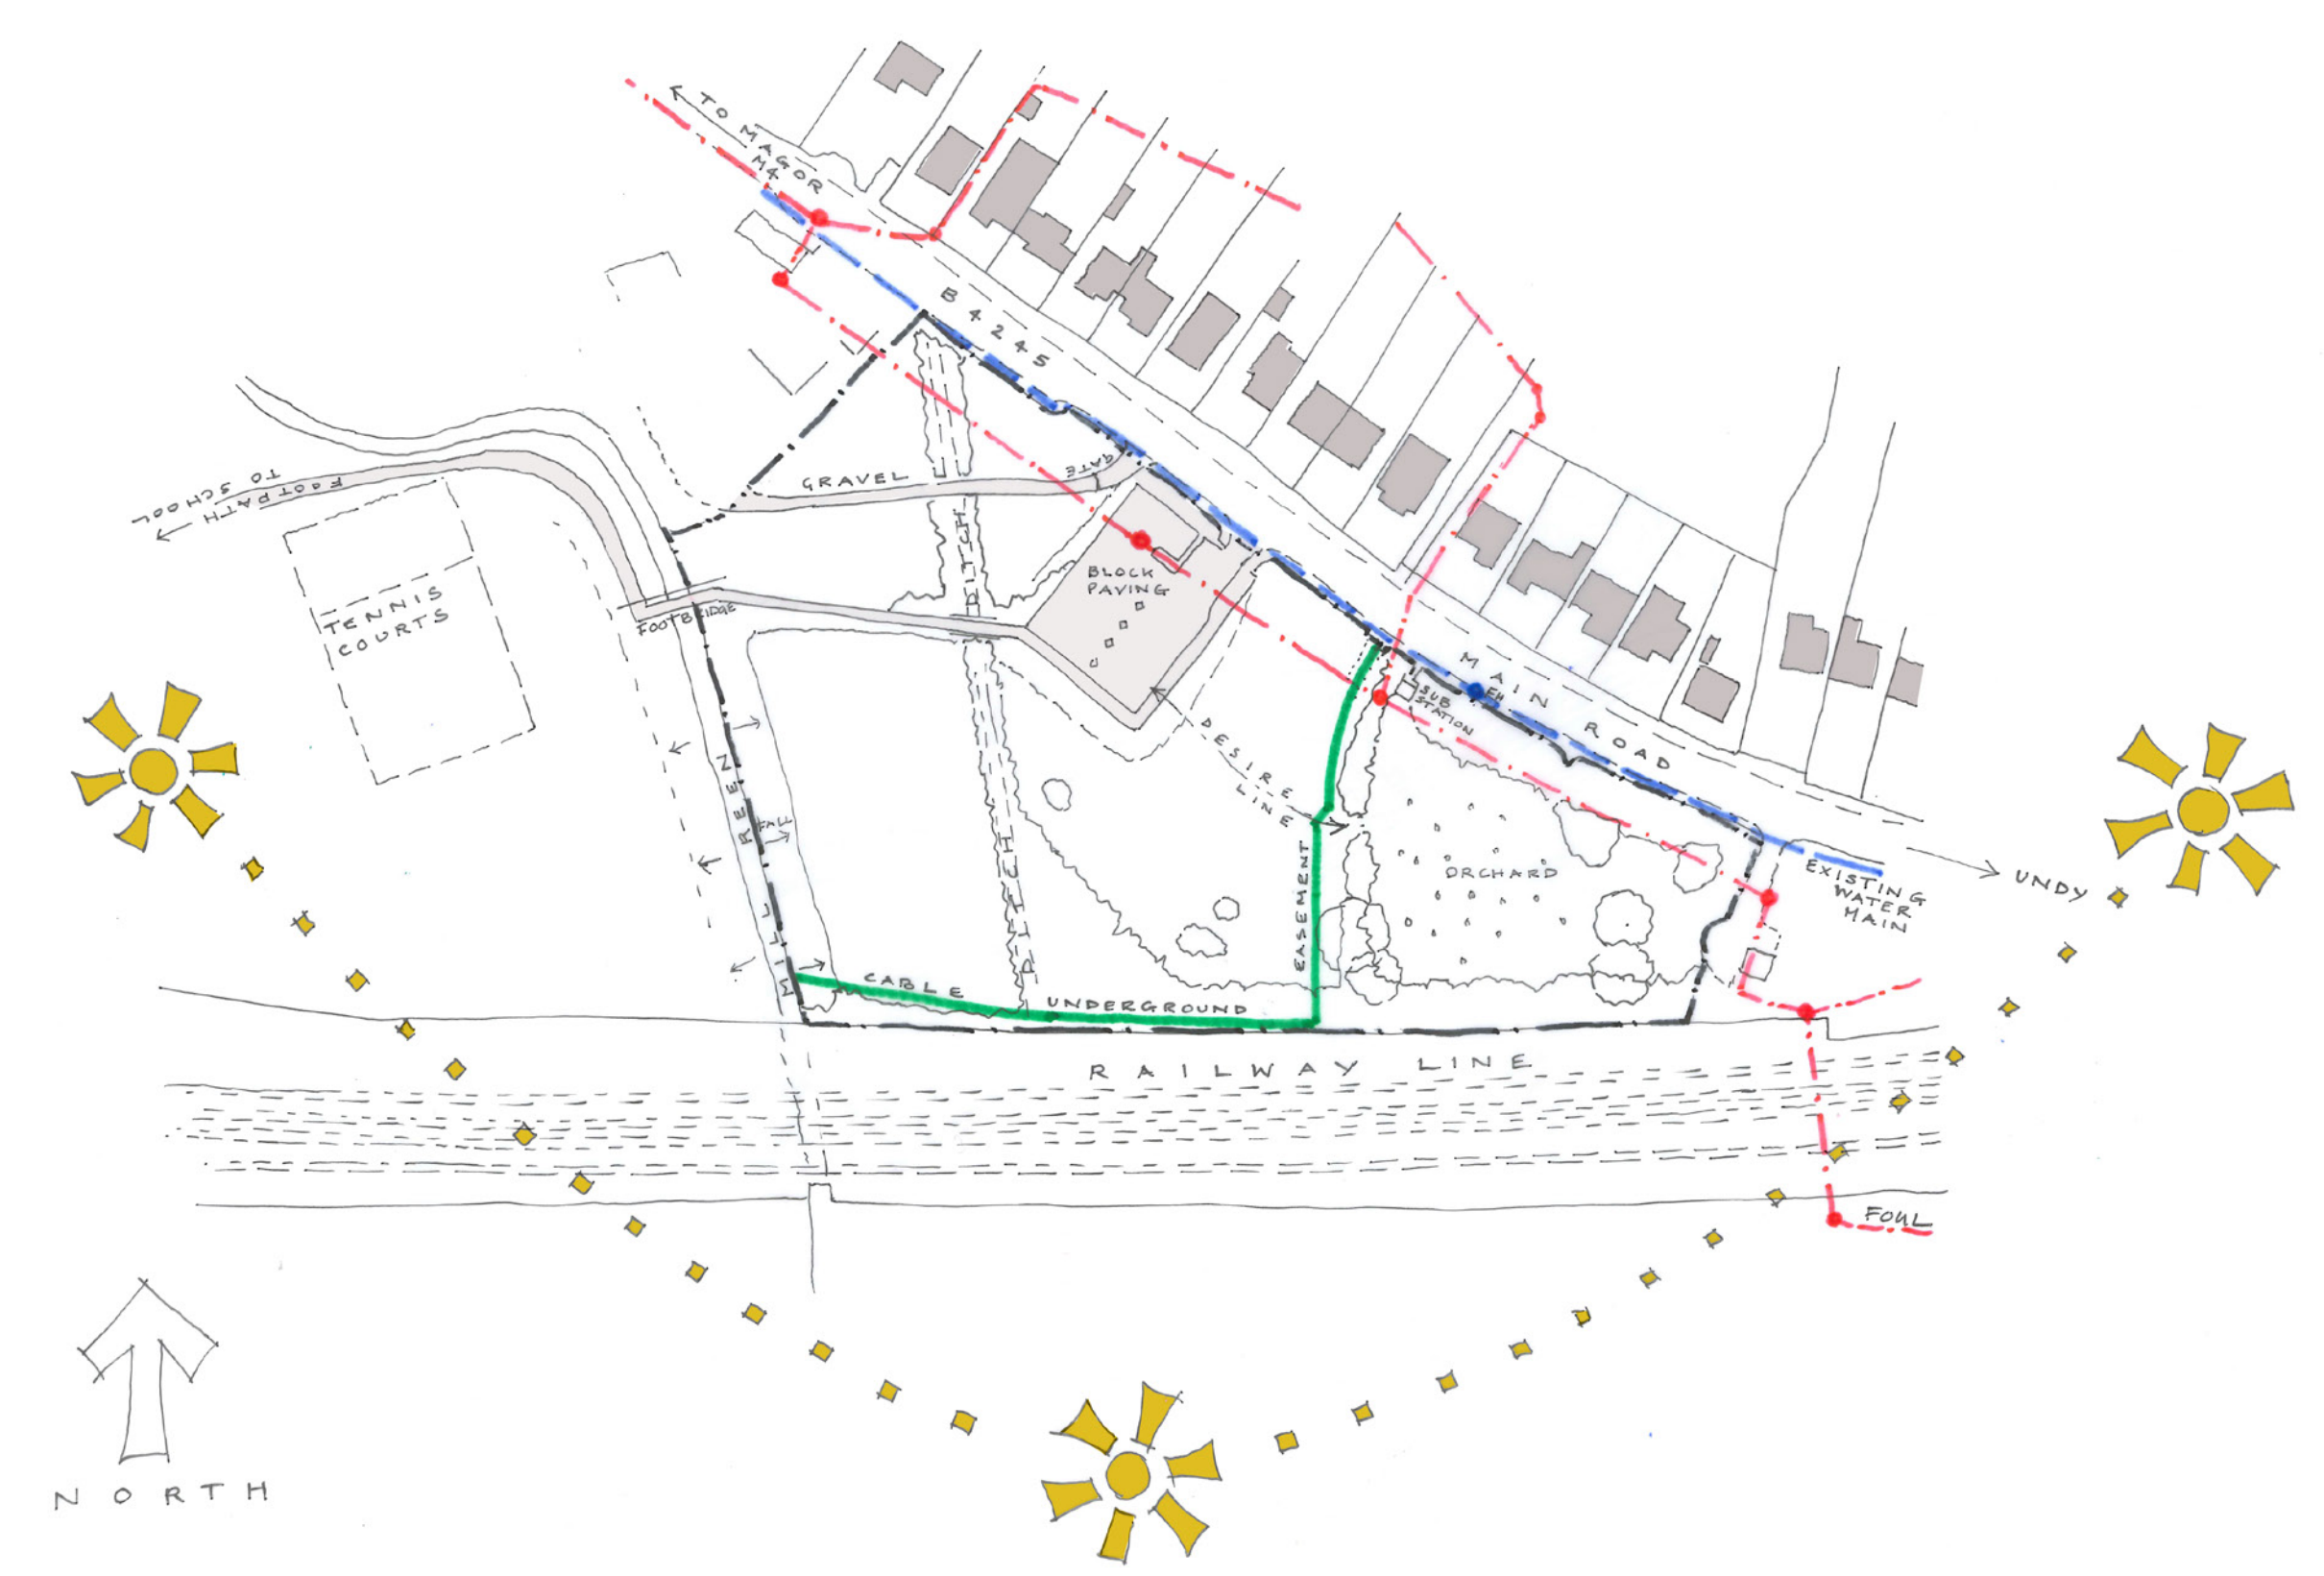

SITE PHOTOS
The existing Three Fields Site



PROPOSED SITE LANDSCAPING PLAN
Siting the building within the Three Fields Site

- A

EXISTING BLOCK PAVIORS
- B

PROPOSED HARD LANDSCAPING
- C

PROPOSED CONCRETE SLABS
- UNDERGROUND CABLE - APPROXIMATE LOCATION
- FOUL DRAINAGE - APPROXIMATE LOCATION
- BRICK PLANTER / WALL
- EXISTING TREE TO BE RETAINED
- PROPOSED TREE
- PROPOSED SHRUB BED
- TIMBER BENCH / STEPS
- NOTE: All constraints information shown on this drawing is indicative only and must be read in conjunction with relevant survey / utilities information from original sources.